


500 x 500

Ø 195

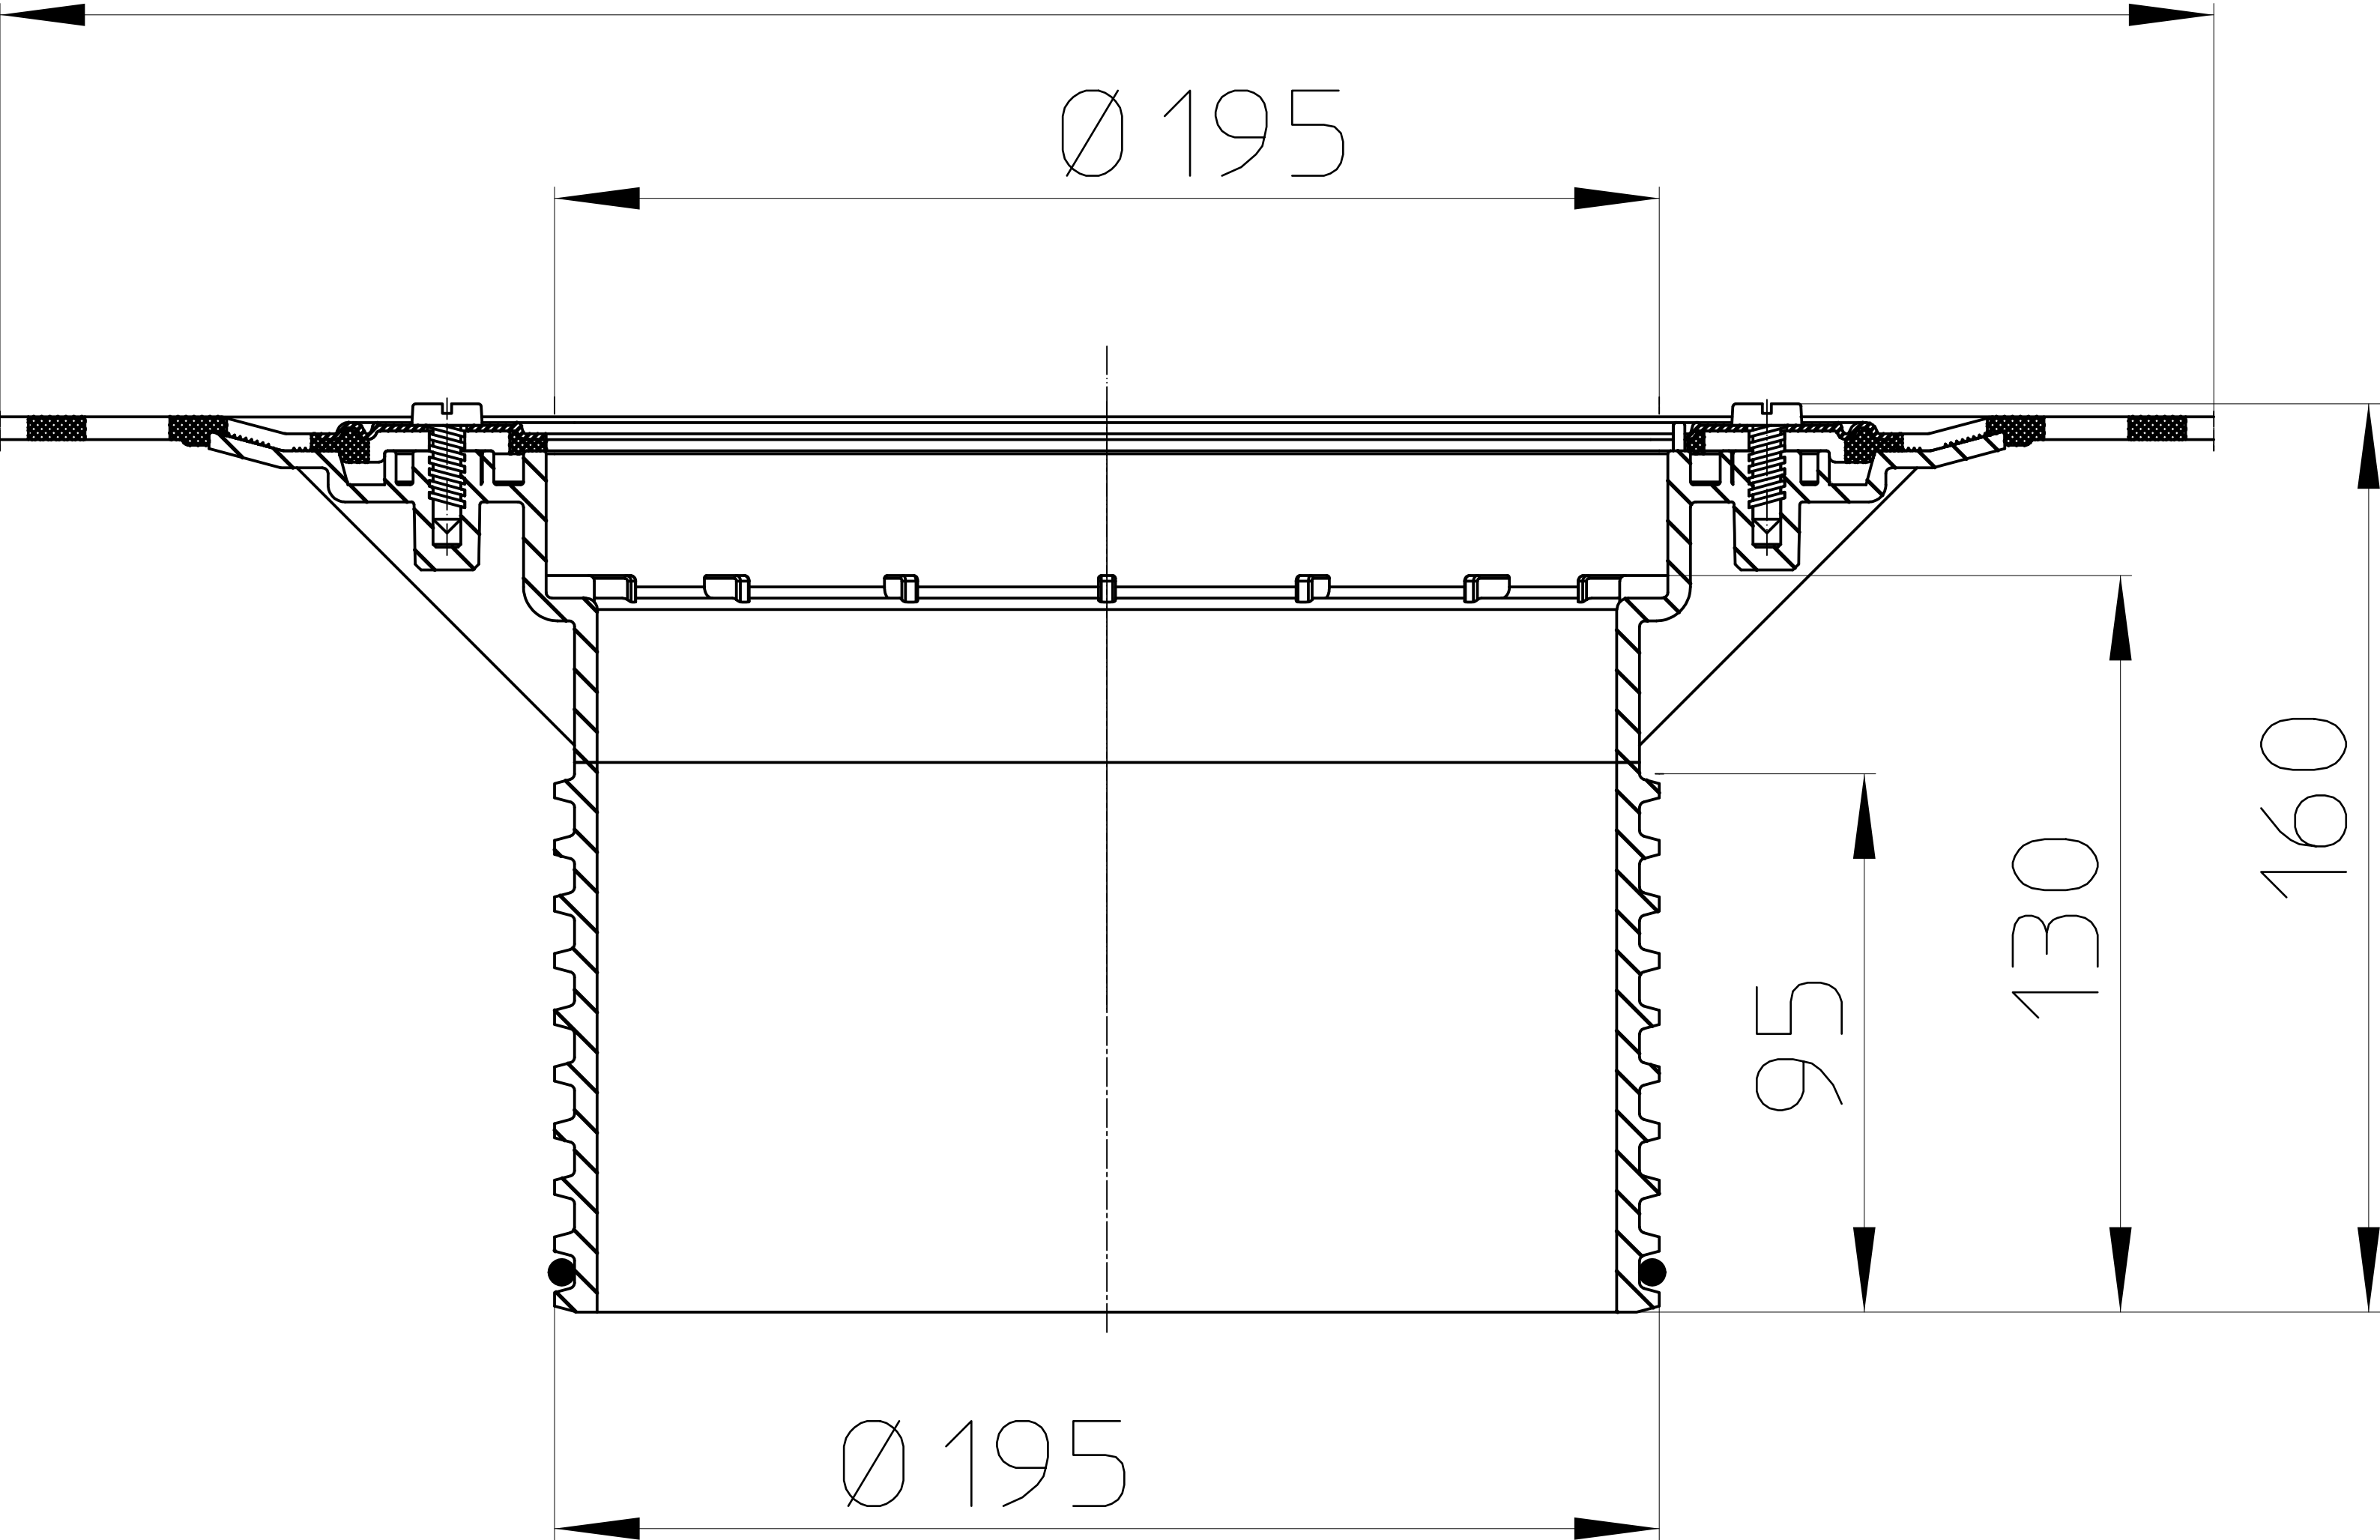

Ø 195

95

130

160